


SIDE ELEVATION - D -

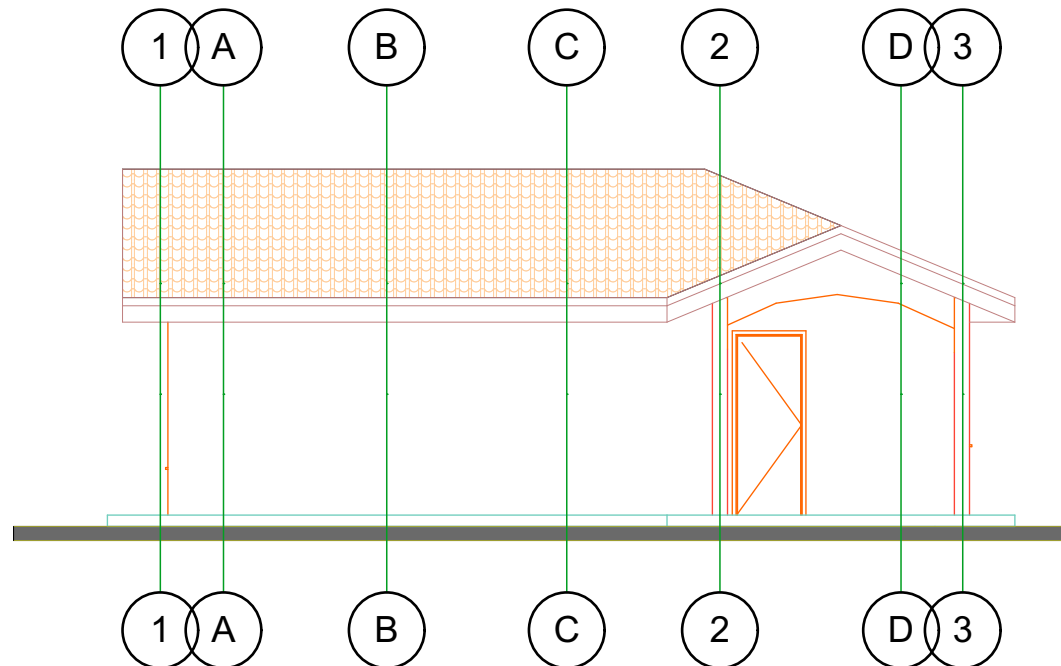

FRONT ELEVATION - C -

NOTES

REVISION

DATE	

PROJECT

**PROPOSED
ECD- MODEL CLASSROOM**

CLIENT

**COUNTY GOVERNMENT
OF KERICHO
P.O BOX 112-20200
KERICHO**

DRAWING TITLE

ELEVATIONS

SCALE 1:100 MARCH-2016

Drawn By :	Checked By :
S.B	