



BOTTOM REINFORCEMENT OF FLOOR SLAB
SCALE 1:50

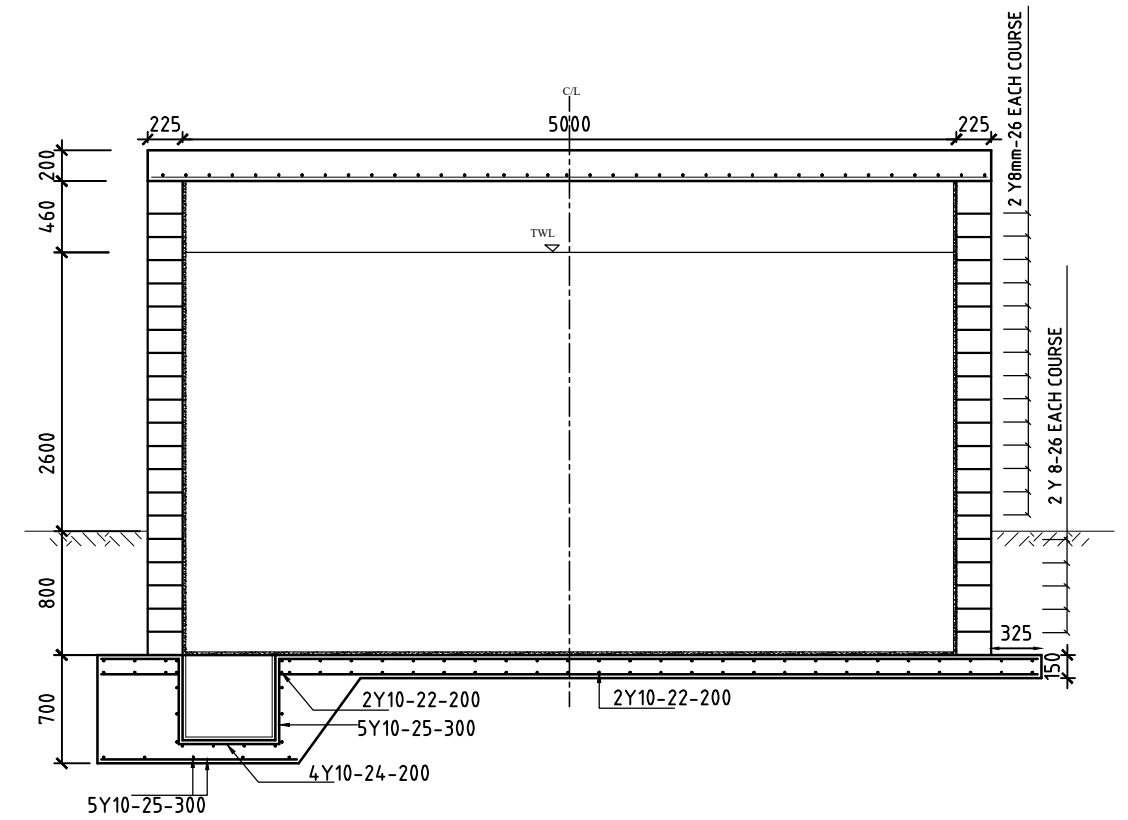

SECTION THRO' CENTRE OF TANK
SCALE 1:50

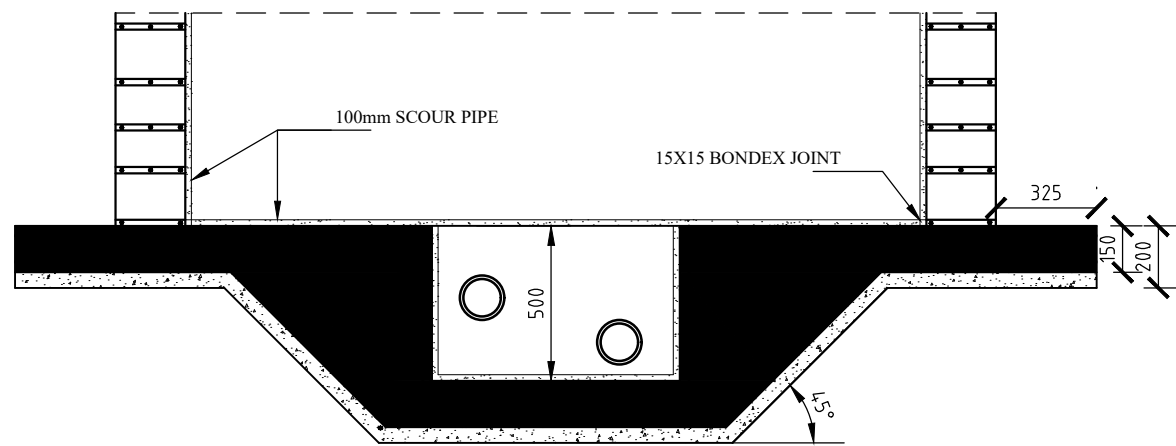

SECTION A-A
SCALE 1:25

COUNTY GOVERNMENT OF
KERICHO



50 M³ MASONRY STORAGE TANK
(NOTES)

DESIGNED	C.K BORE	MARCH 2019	SHEET 3 OF 3
DRAWN	C.K BORE	MARCH 2019	SCALE: AS SHOWN
SURVEYED	C.K BORE	MARCH 2019	DRG. NO.
CHECKED	ENG. L.ANDREW	MARCH 2019	C.o.G
APPROVED	A.K.L	MARCH 2019	013-TYPE-084B