


**NOTES**

REVISION	
DATE	
PROJECT	
PROPOSED E.C.D MODEL CLASSROOM	
CLIENT	
COUNTY GOVERNMENT OF KERICHO P.O BOX 112-20200 KERICHO	
DRAWING TITLE	
ROOF LAYOUT PLAN	
SCALE 1:50	MARCH-2016
Drawn By :	Checked By :
S.B	

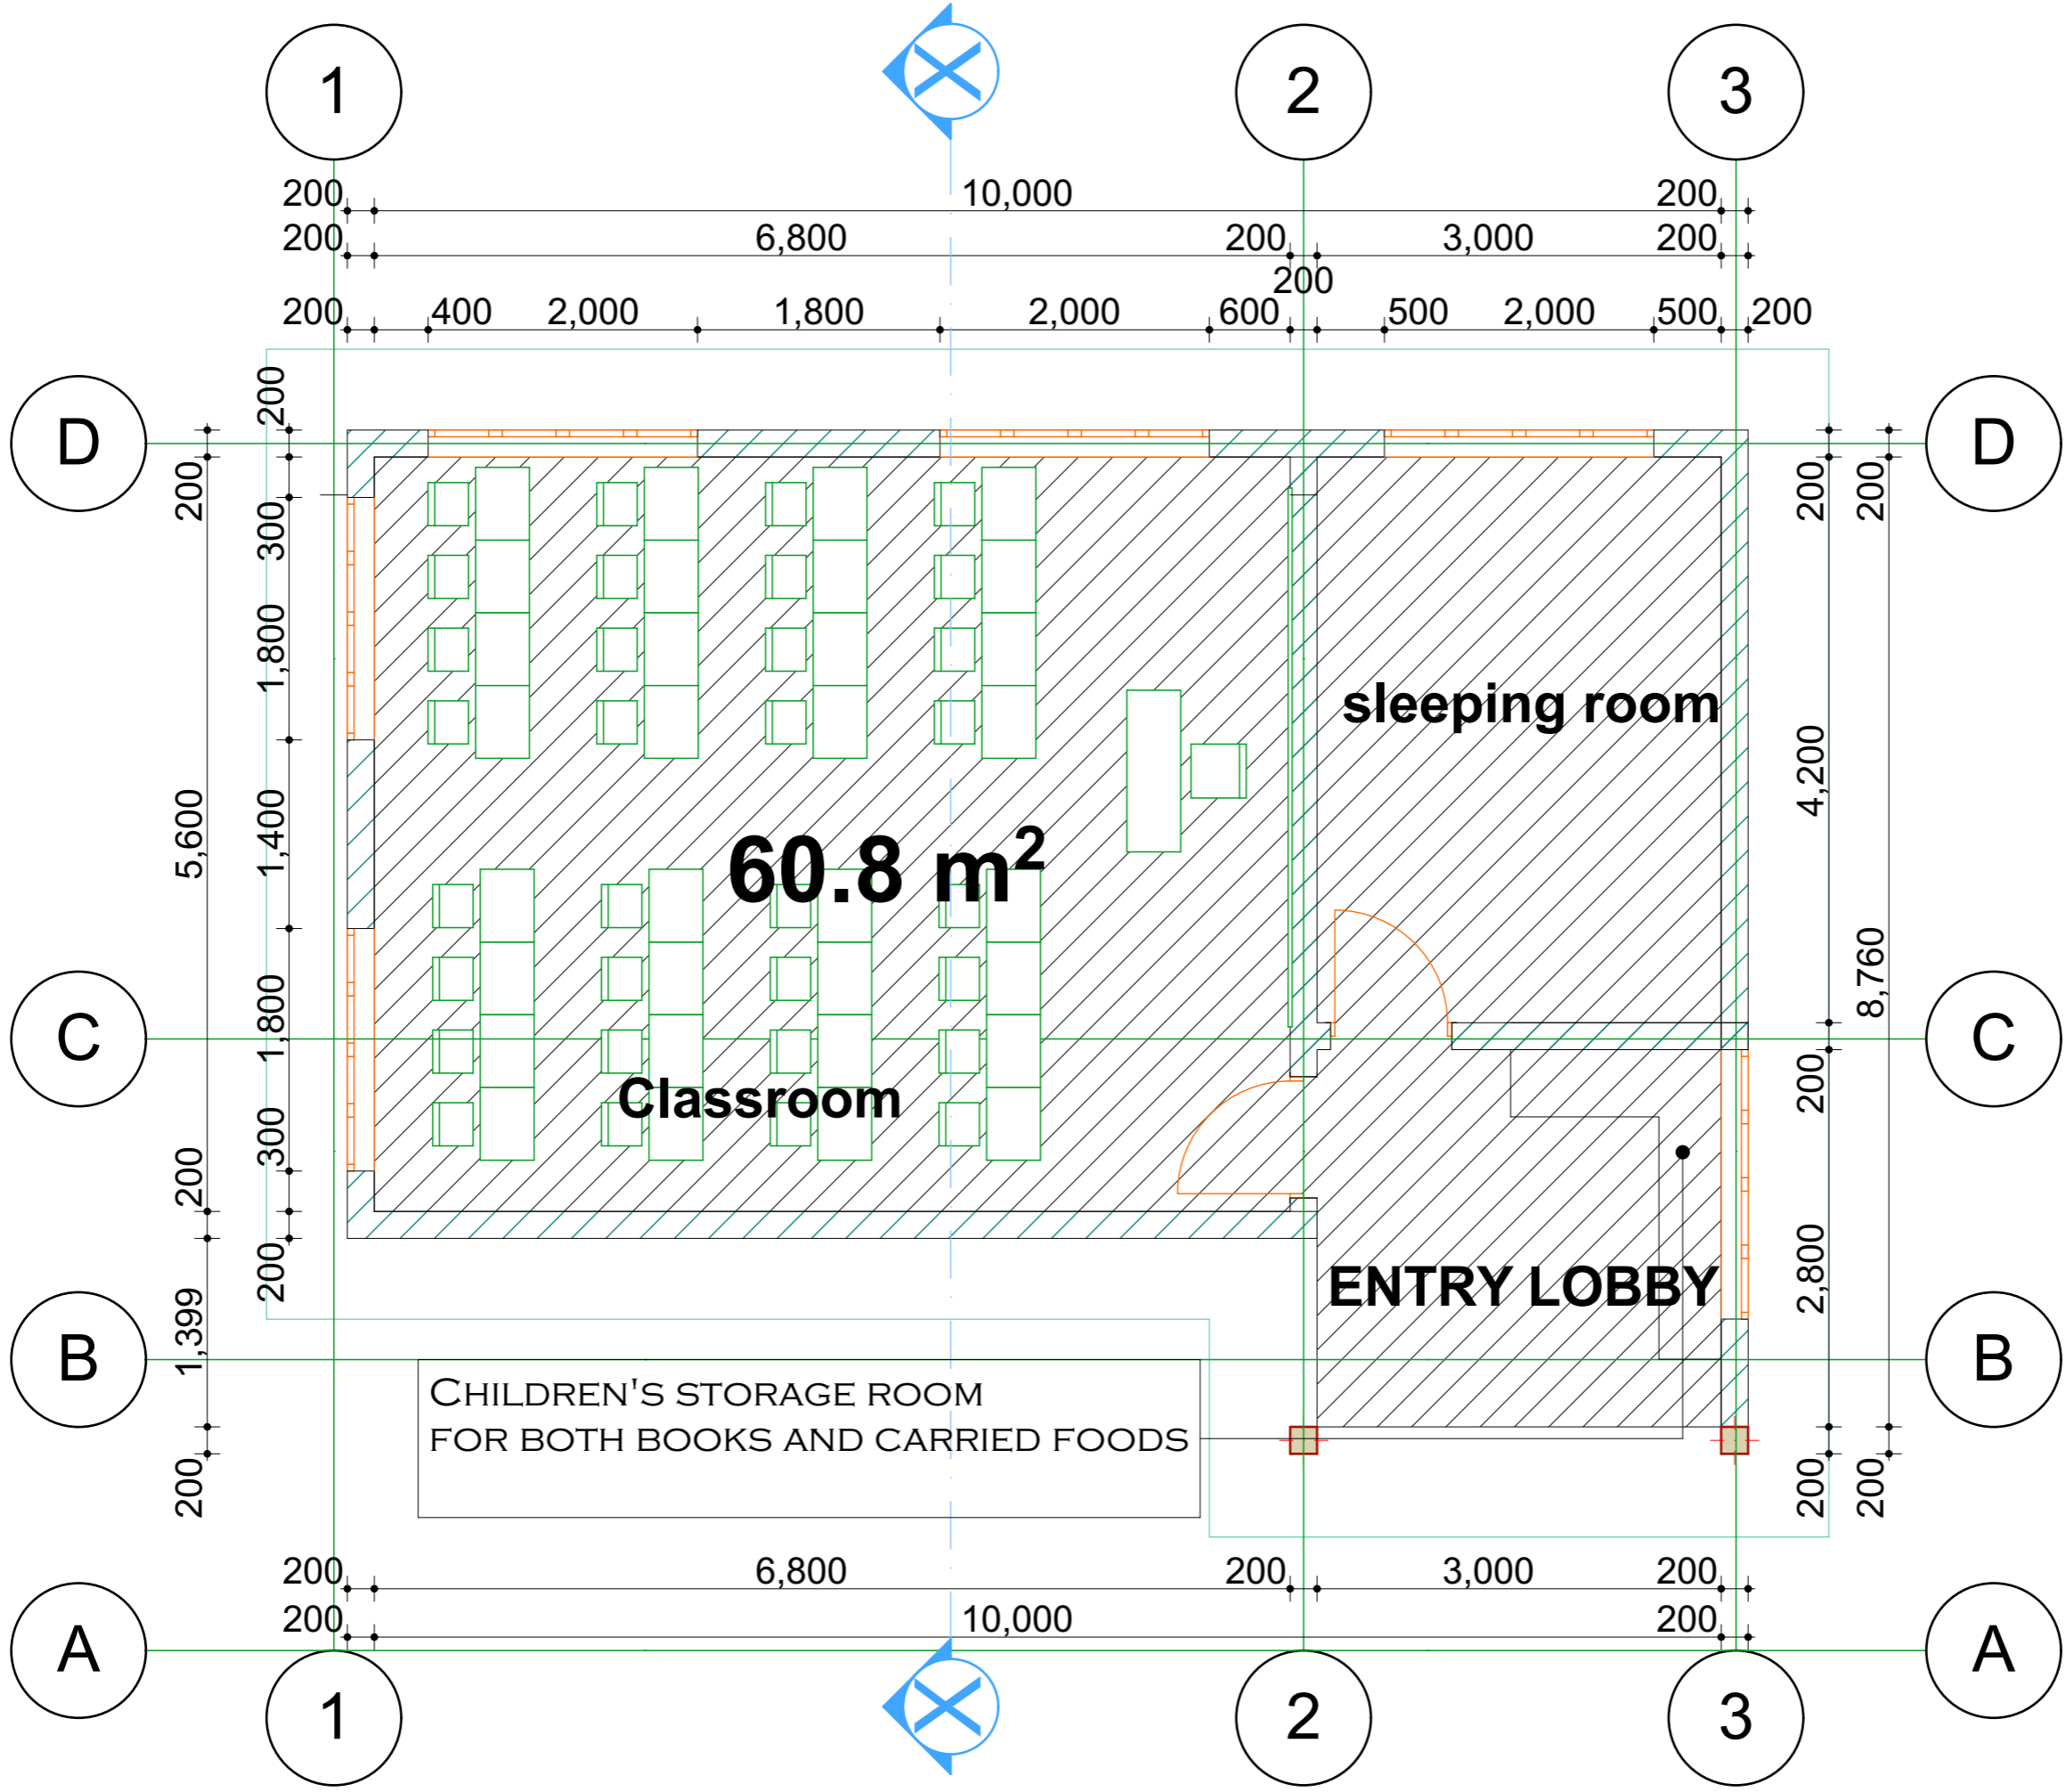

**60.8 m<sup>2</sup>**

**Classroom**

**sleeping room**

**ENTRY LOBBY**

CHILDREN'S STORAGE ROOM  
FOR BOTH BOOKS AND CARRIED FOODS