


FLOOR LAYOUT PLAN



ELEVATION - 2 -

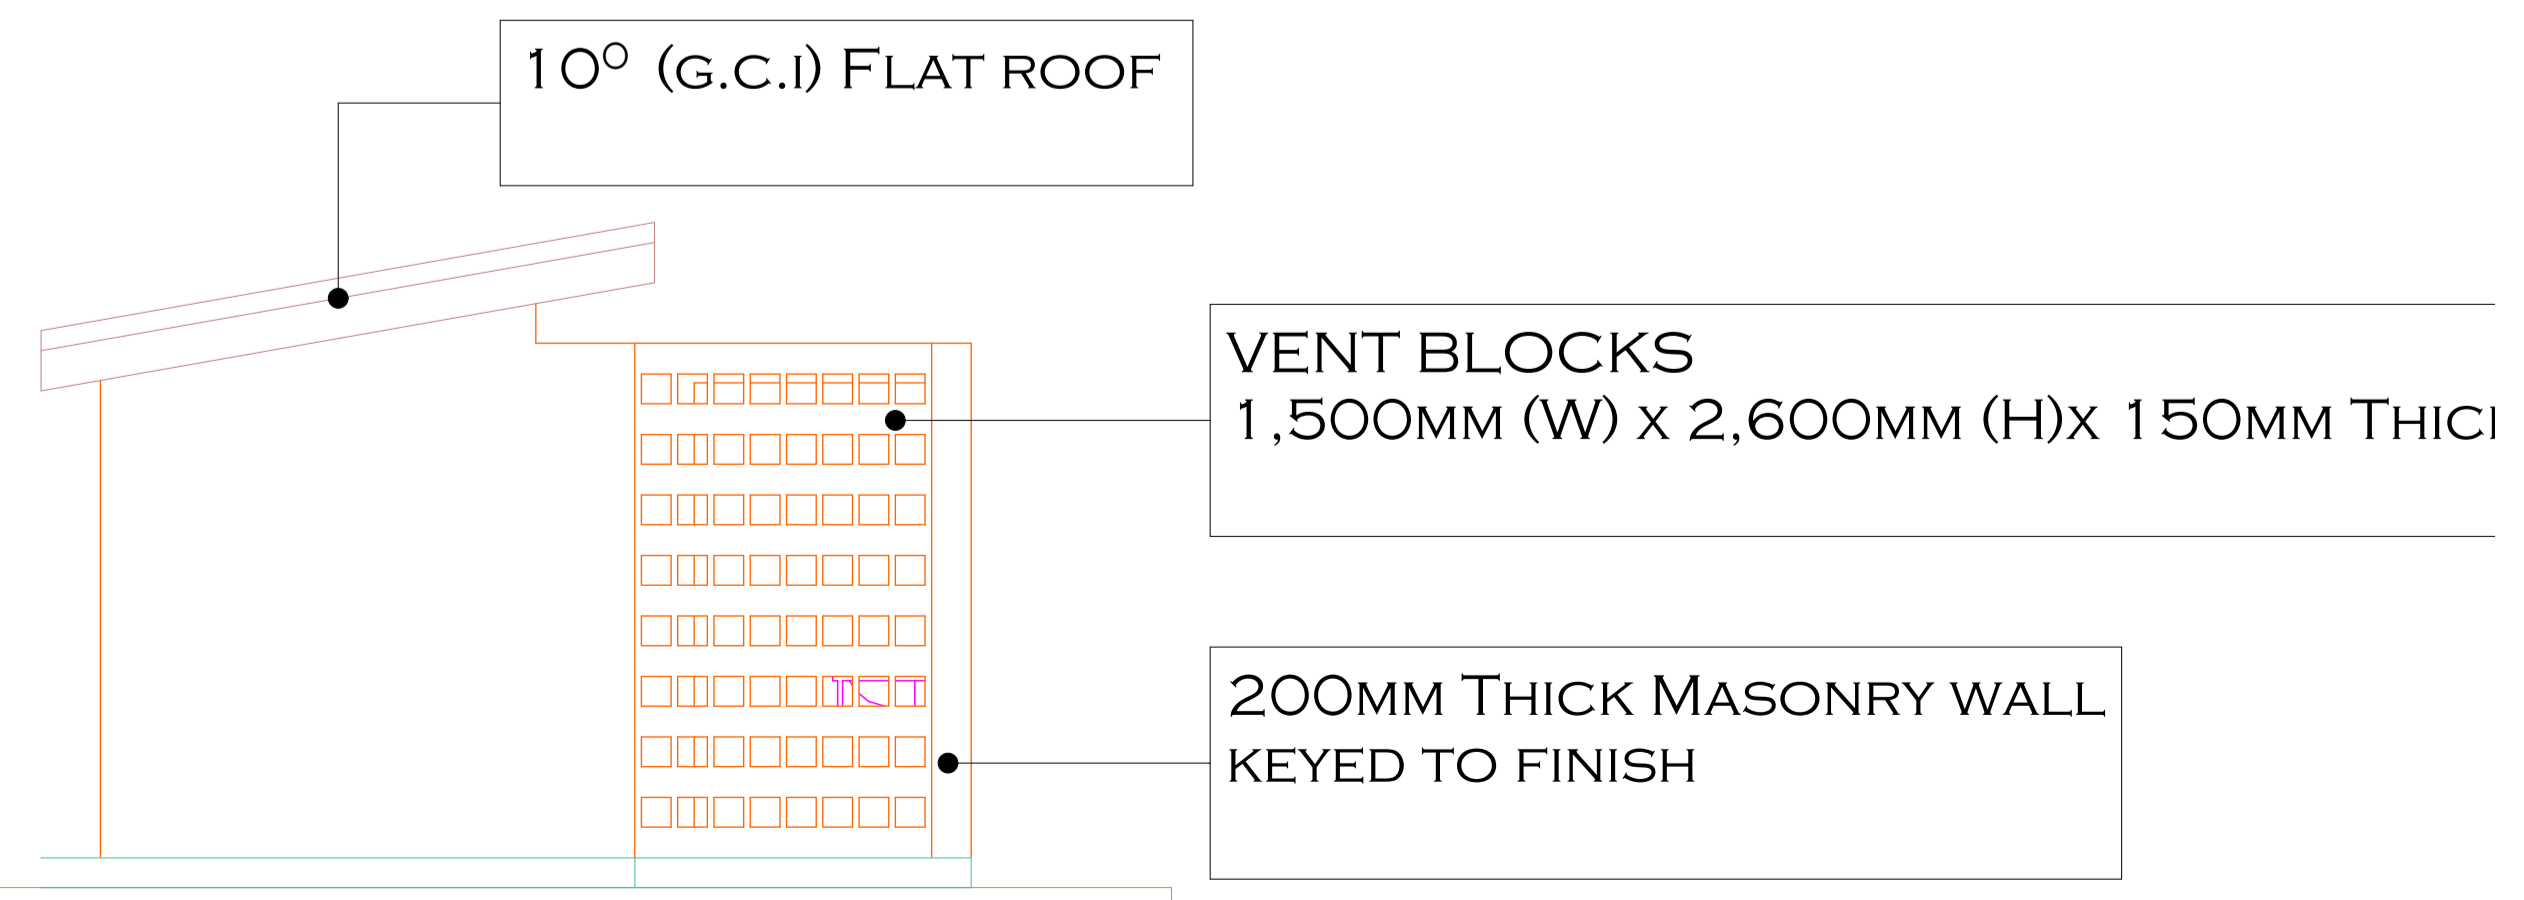

ELEVATION - 1 -

NOTES	
REVISION	
DATE	
PROJECT	
PROPOSED TOILET CONSTRUCTION FOR ECD CENTERS	
CHILDREN TOILETS	
CLIENT	
COUNTY GOVERNMENT OF KERICHO	
P.O BOX 112-20200 KERICHO	
DRAWING TITLE	
PRESENTATION DRAWING	
SCALE 1:100	SEP-2016
Architect: Segecha.B	Checked By :